


**SITE PLAN**  
SCALE: 1:500

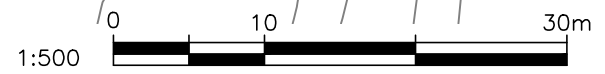

PRELIMINARY –  
FOR DISCUSSION  
PURPOSES ONLY  
MAY 2022



BC CALL BEFORE YOU DIG  
1-800-474-6886  
By Call Before You Dig  
Member No. 107-840

NO.	DATE	BY	REVISIONS	ENG

NO.	DATE	BY	ISSUED	ENG
1.	2022.05.05	A.M.	ISSUED FOR DISCUSSION	K.W.

PROJECT:  
MAYNE ISLAND HOUSING

DESCRIPTION:  
SITE PLAN

**MSR SOLUTIONS INC.**  
INNOVATIVE ENGINEERING SERVICES  
125 - 662 GOLDSTREAM AVENUE, VICTORIA B.C.  
V9B 0N6  
OFFICE: (250) 479 - 5164  
FAX: 888.277.2816  
info@msrsolutions.ca  
www.msrsolutions.ca

DESIGN BY: T.M. DATE: 2022.02.10.  
DRAWN BY: T.M. DATE: 2022.02.10.  
CHECKED BY: K.W. DATE: 2022.05.05.  
APPROVED BY: K.W. DATE: 2022.05.05.

HORIZ. SCALE: 1:500 DRAWING No.: C01  
VERT. SCALE: 1:500 PROJ No.: 21-653  
SHEET 1 OF 2 VERSION No.: 1