

Lot 7

Lot 6

Lot 5

Lot 4


Lot 3

Lot 2

Lot 1

Plan

15136

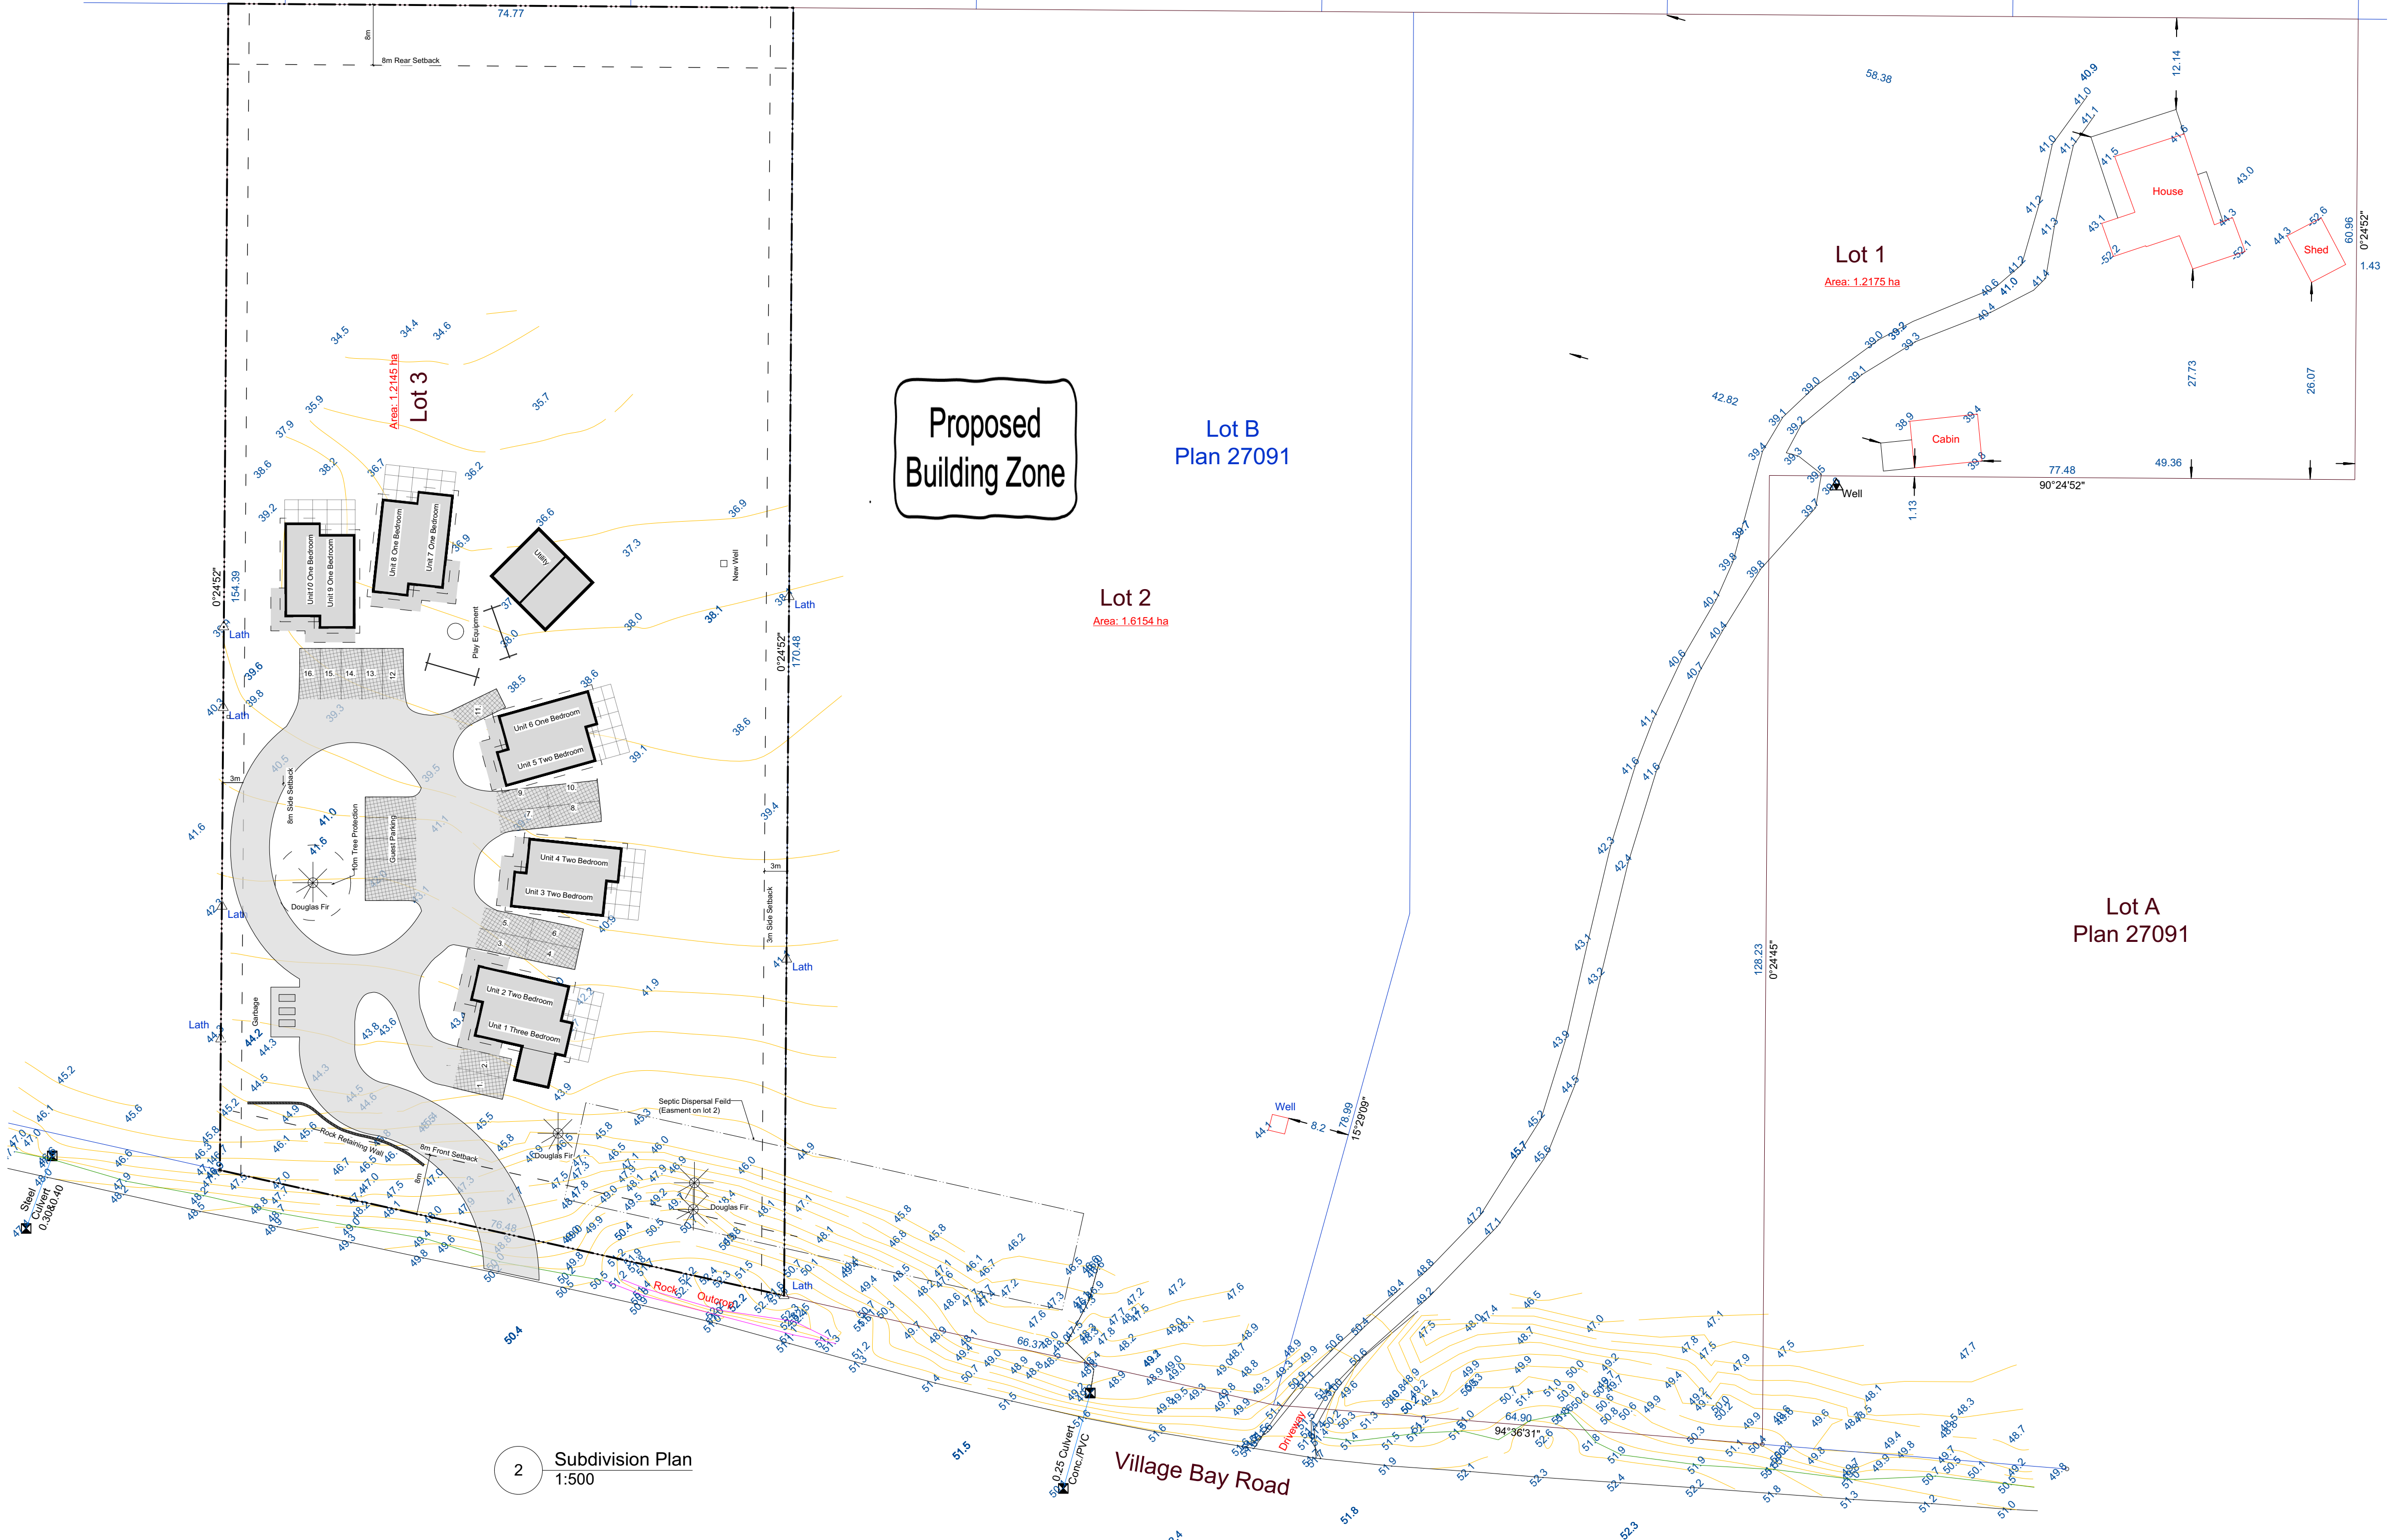

Proposed Building Zone

Lot B Plan 27091

Lot 2 Area: 1.6154 ha

Lot 1 Area: 1.2175 ha

Lot A Plan 27091

2 Subdivision Plan 1:500

Village Bay Road